

THE REFUGE

TWO LEVEL LIVING



| REVISIONS | | | |
|-----------|------|------------|-------------|
| Number | Date | Revised By | Description |
| | | | |
| | | | |
| | | | |
| | | | |
| | | | |

3D VIEWS ARE NOT TO SCALE AND MAY NOT REFLECT EXACTLY WHAT IS AVAILABLE FOR THE PROJECT. RENDER VIEWS ARE REPRESENTATION OF WHAT THE VIEW COULD LOOK LIKE, NOT WHAT IT WILL LOOK LIKE. 3D VIEWS ALWAYS SUPERSEDE 2D VIEWS.

Rak drafting & design
 11473 149RD AVENUE SE,
 BIG LAKE, MN, 55304
 PHONE 612-402-4215 EMAIL: Rakdrafting@gmail.com

NEW HOME PLANS FOR:

THE REFUGE
 THOMAS ALLEN HOMES

CLIENT EMAIL:
 PHONE:
 CELL PHONE:

PAGE TITLE:

TITLE PAGE

DRAWN BY:

Kari Heid

DATE:

7/18/2022

SCALE:


SHEET #:

A1



NOTE:
 IF THIS PLAN IS PRINTED
 ON 11"x17" PAPER, REDUCE
 NOTED SCALE BY 50%

© Rak Drafting & Design. ALL RIGHTS RESERVED. DUPLICATION AND DISTRIBUTION OF THIS PLAN WITHOUT WRITTEN PERMISSION IS PROHIBITED.

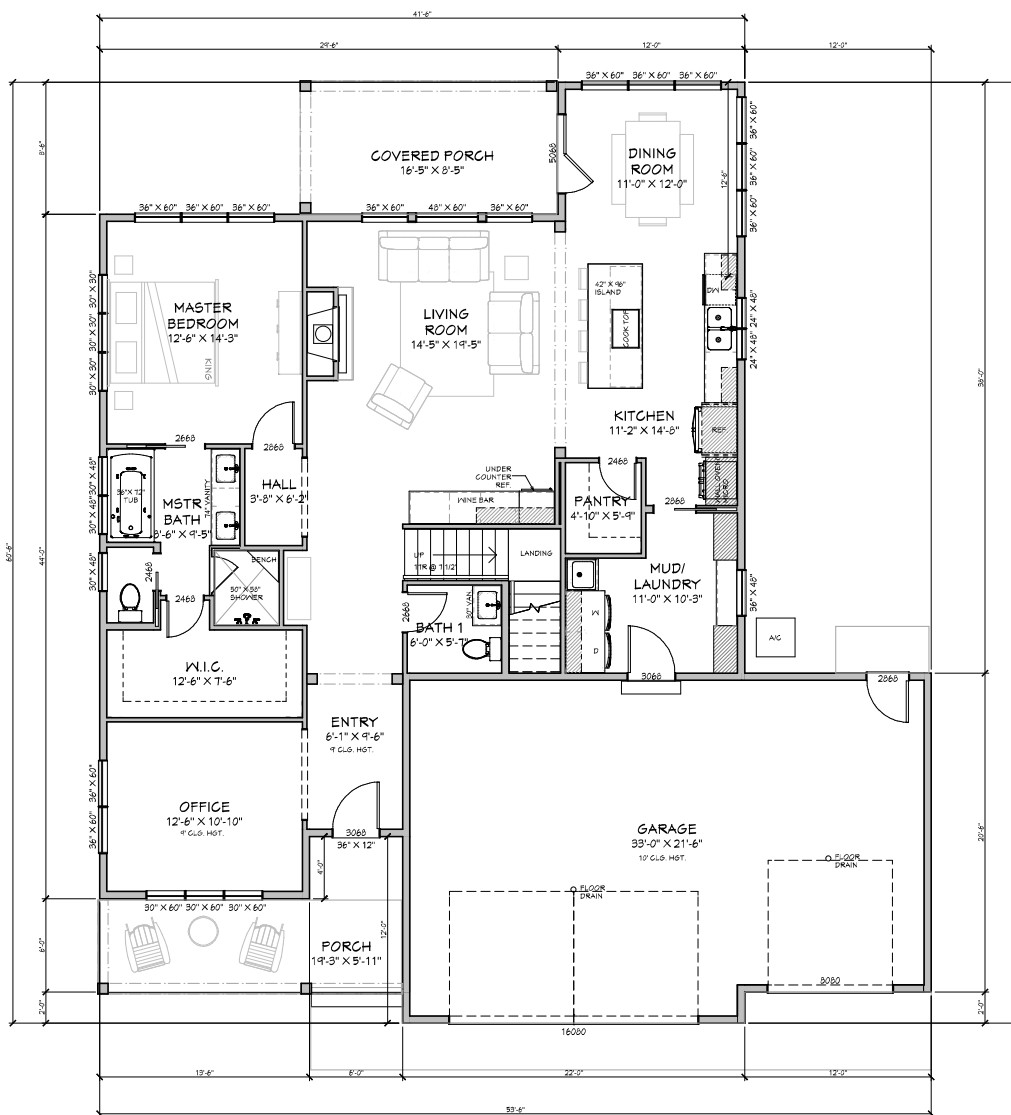

FLOOR PLAN

MAIN LEVEL

1/4"=1'-0"
MAIN LEVEL - 1600 SF
GARAGE - 126 SF



| REVISIONS | | | | |
|-----------|------|------------|-------------|--|
| Number | Date | Revised By | Description | |
| | | | | |
| | | | | |
| | | | | |
| | | | | |
| | | | | |
| | | | | |

3D VIEWS ARE NOT TO SCALE AND MAY NOT REFLECT EXACTLY WHAT IS AVAILABLE FOR THE PROJECT. RENDER VIEWS ARE REPRESENTATIONS OF WHAT THE VIEW COULD LOOK LIKE, NOT WHAT IT WILL LOOK LIKE. 3D VIEWS ALWAYS SUPERSEDE 2D VIEWS

Rak drafting & design

11473 143RD AVENUE SE,
BIG LAKE, MN 55304

PHONE 612-400-4215 EMAIL: Rakdrafting@gmail.com

NEW HOME PLANS FOR:

THE REFUGE
THOMAS ALLEN HOMES

CLIENT EMAIL:
PHONE:

CELL PHONE:

PAGE TITLE:

MAIN LEVEL
FLOOR PLAN

DRAWN BY:

Kari Heid

DATE:

7/18/2022

SCALE:

1/4" = 1'-0"


SHEET #:

A2

Thomas Allen
HOMES LLC

NOTE:
IF THIS PLAN IS PRINTED
ON 11"x17" PAPER, REDUCE
NOTED SCALE BY 50%

© Rak Drafting & Design. ALL RIGHTS RESERVED. DUPLICATION AND DISTRIBUTION OF THIS PLAN WITHOUT WRITTEN PERMISSION IS PROHIBITED.

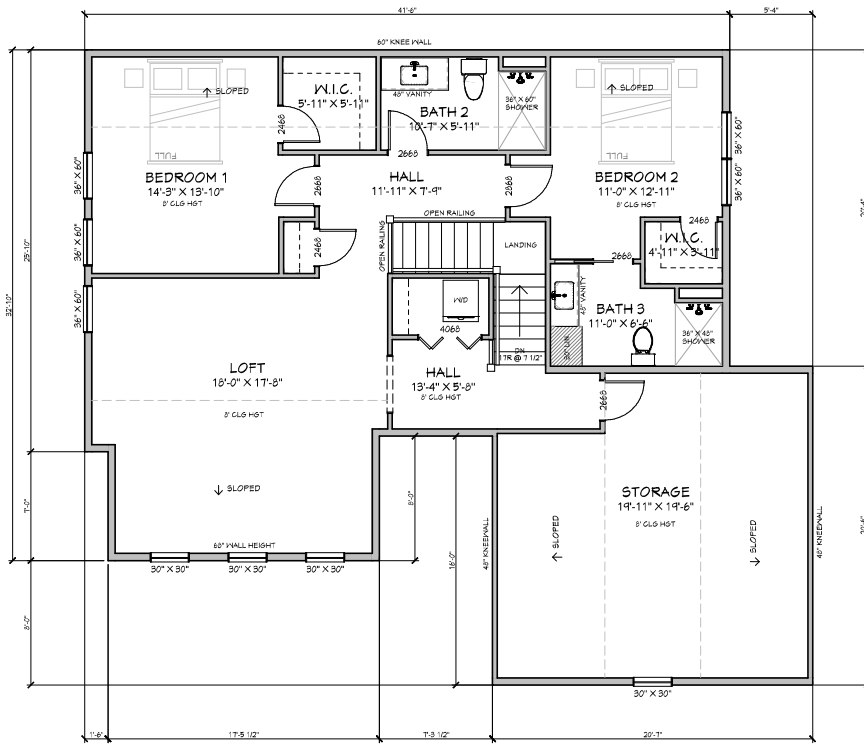

FLOOR PLAN

UPPER LEVEL

1/4"=1'-0"
UPPER LEVEL - 1056 SF
(EXCLUDING STAIRS)



NOTE:
IF THIS PLAN IS PRINTED
ON 11"x17" PAPER, REDUCE
NOTED SCALE BY 50%

| REVISIONS | | | |
|-----------|------|------------|-------------|
| Number | Date | Revised By | Description |
| | | | |
| | | | |
| | | | |
| | | | |
| | | | |
| | | | |

3D VIEWS ARE NOT TO
SCALE AND MAY NOT
REFLECT EXACTLY WHAT
IS AVAILABLE FOR THE
PROJECT. RENDER VIEWS
ARE REPRESENTATION
OF WHAT THE VIEW
COULD LOOK LIKE, NOT
WHAT IT WILL LOOK LIKE.
3D VIEWS ALWAYS
SUPERSEDE 2D VIEWS

Rak drafting & design
11473 149RD AVENUE SE,
BIG LAKE, MN 55304
PHONE 612-402-4215 EMAIL: Rakdrafting@gmail.com

NEW HOME PLANS FOR:

THE REFUGE
THOMAS ALLEN HOMES

CLIENT EMAIL:
PHONE:
CELL PHONE:

PAGE TITLE:

**UPPER LEVEL
FLOOR PLAN**

DRAWN BY:

Kari Heid

DATE:

7/18/2022

SCALE:

1/4" = 1'-0"

SHEET #:

A3



ELEVATION
VIEW OF FRONT

1/4"=1'-0"



ELEVATION
VIEW OF BACK

1/4"=1'-0"

| REVISIONS | | | |
|-----------|------|------------|-------------|
| Number | Date | Revised By | Description |
| | | | |
| | | | |
| | | | |
| | | | |
| | | | |

3D VIEWS ARE NOT TO SCALE AND MAY NOT REFLECT EXACTLY WHAT IS AVAILABLE FOR THE PROJECT. RENDER VIEWS ARE REPRESENTATIONS OF WHAT THE VIEW COULD LOOK LIKE, NOT WHAT IT WILL LOOK LIKE. 3D VIEWS ALWAYS SUPERSEDE 2D VIEWS

Rak drafting & design
11473 149RD AVENUE SE,
BIG LAKE, MN 55304
PHONE 612-402-4215 EMAIL: Rakdrafting@gmail.com

NEW HOME PLANS FOR:
THE REFUGE
THOMAS ALLEN HOMES
CLIENT EMAIL: PHONE: CELL PHONE:

PAGE TITLE:
ELEVATIONS

DRAWN BY:
Kari Heid
DATE:
7/18/2022
SCALE:
1/4" = 1'-0"
SHEET #:
A4




NOTE:
IF THIS PLAN IS PRINTED
ON 11"x17" PAPER, REDUCE
NOTED SCALE BY 50%



ELEVATION
VIEW OF LEFT

1/4"=1'-0"

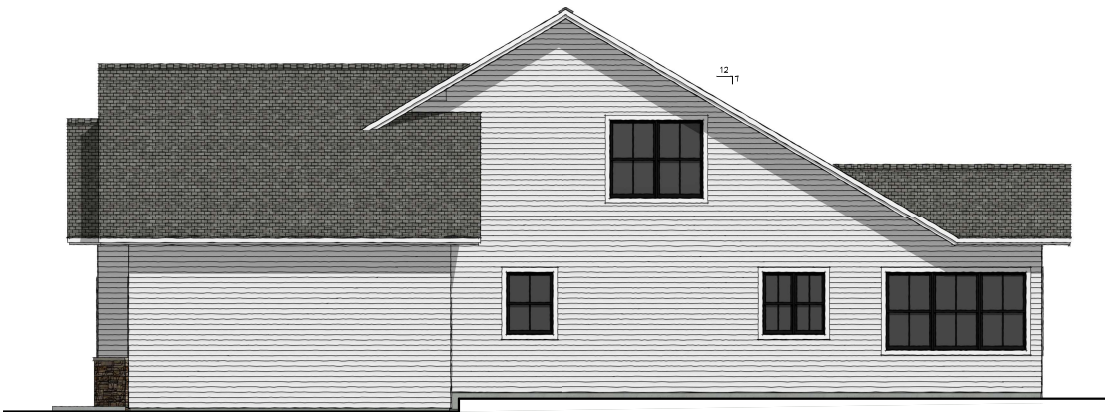

ELEVATION
VIEW OF RIGHT

1/4"=1'-0"

| REVISIONS | | | |
|-----------|------|------------|-------------|
| Number | Date | Revised By | Description |
| | | | |
| | | | |
| | | | |
| | | | |
| | | | |

3D VIEWS ARE NOT TO SCALE AND MAY NOT REFLECT EXACTLY WHAT IS AVAILABLE FOR THE PROJECT. RENDER VIEWS ARE REPRESENTATION OF WHAT THE VIEW COULD LOOK LIKE, NOT WHAT IT WILL LOOK LIKE. 3D VIEWS ALWAYS SUPERSEDE 2D VIEWS.

Rak drafting & design
11473 143RD AVENUE SE,
BIG LAKE, MN 55304
PHONE: 612-402-4215 EMAIL: Rakdrafting@gmail.com

NEW HOME PLANS FOR:
THE REFUGE
THOMAS ALLEN HOMES
CLIENT EMAIL: CELL PHONE:

PAGE TITLE:
ELEVATIONS

DRAWN BY:
Kari Heid
DATE:
7/18/2022
SCALE:
1/4" = 1'-0"
SHEET #:
A5



NOTE:
IF THIS PLAN IS PRINTED
ON 11"x17" PAPER, REDUCE
NOTED SCALE BY 50%