



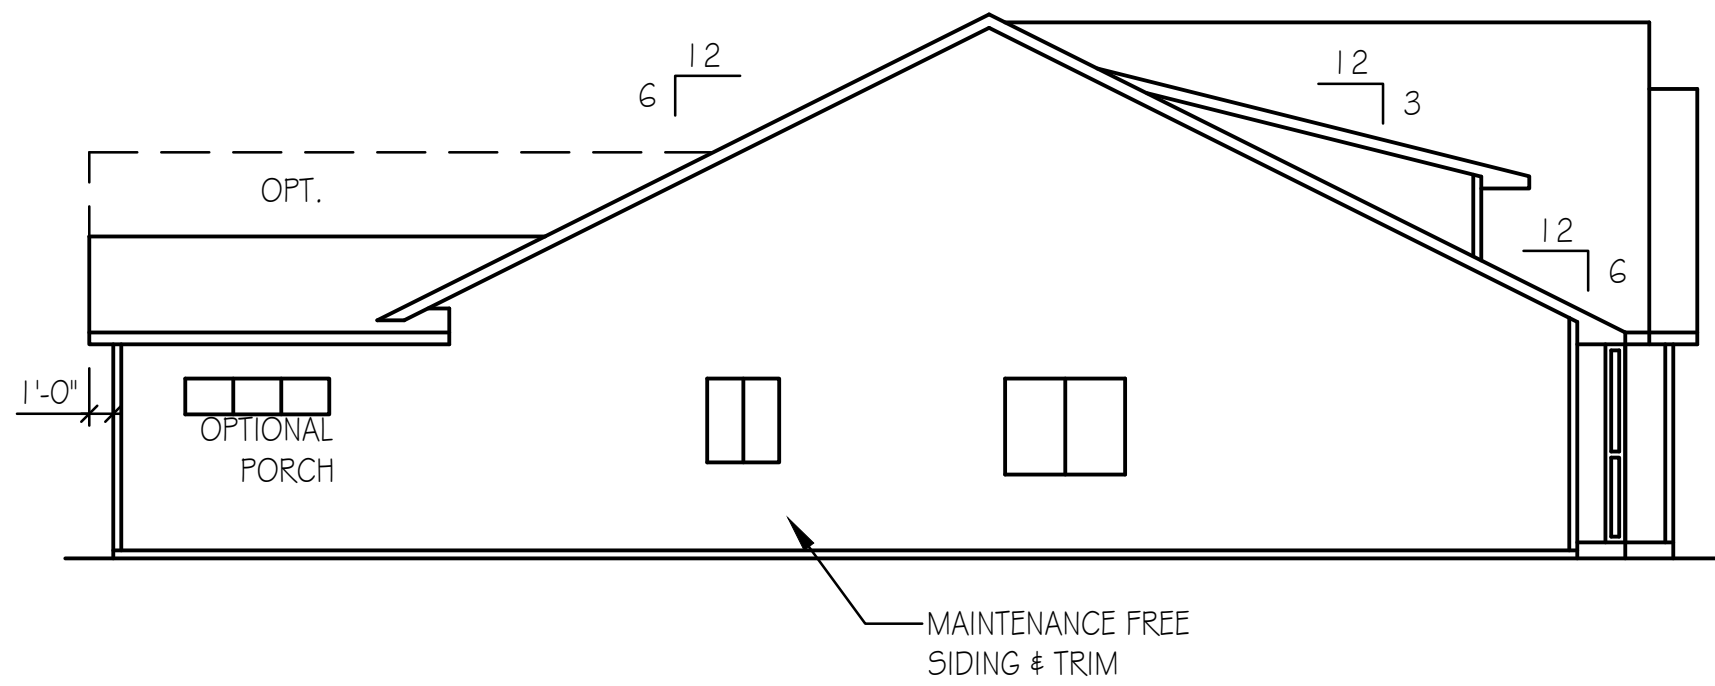


LEFT ELEVATION

1/8" = 1'-0"

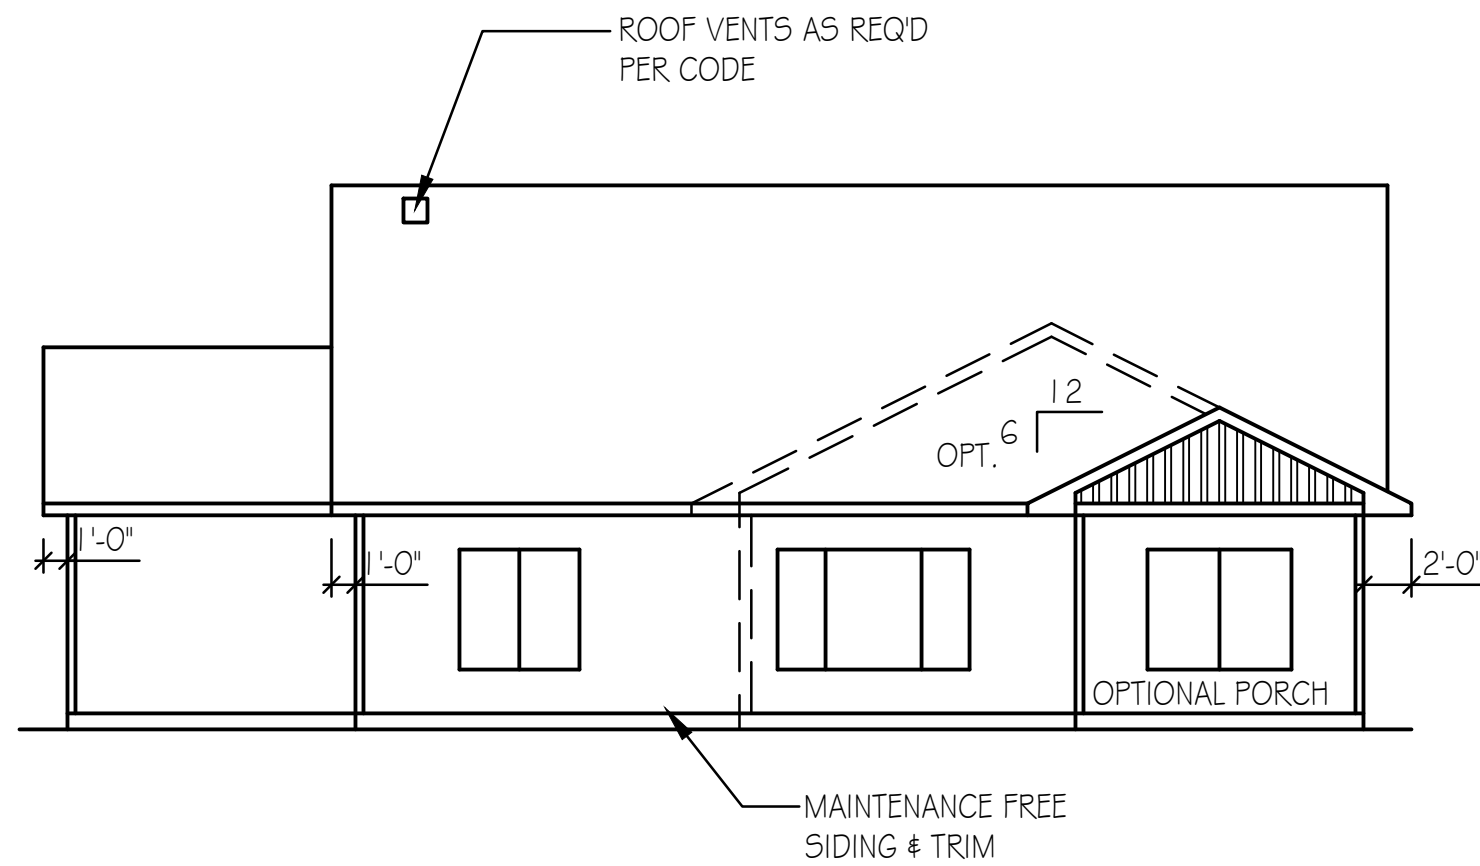


REAR ELEVATION

1/8" = 1'-0"

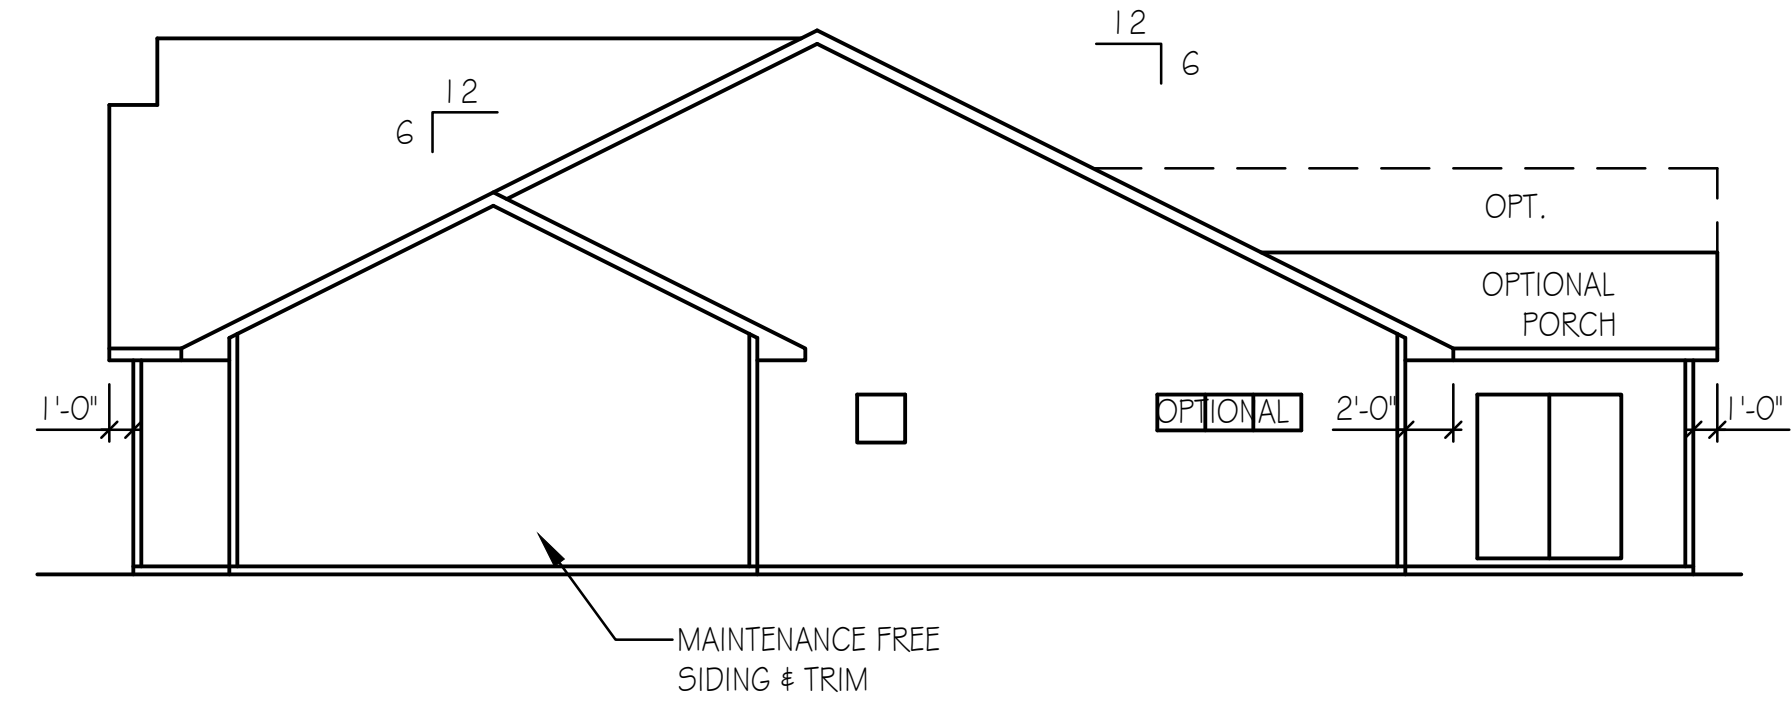

RIGHT ELEVATION

1/8" = 1'-0"

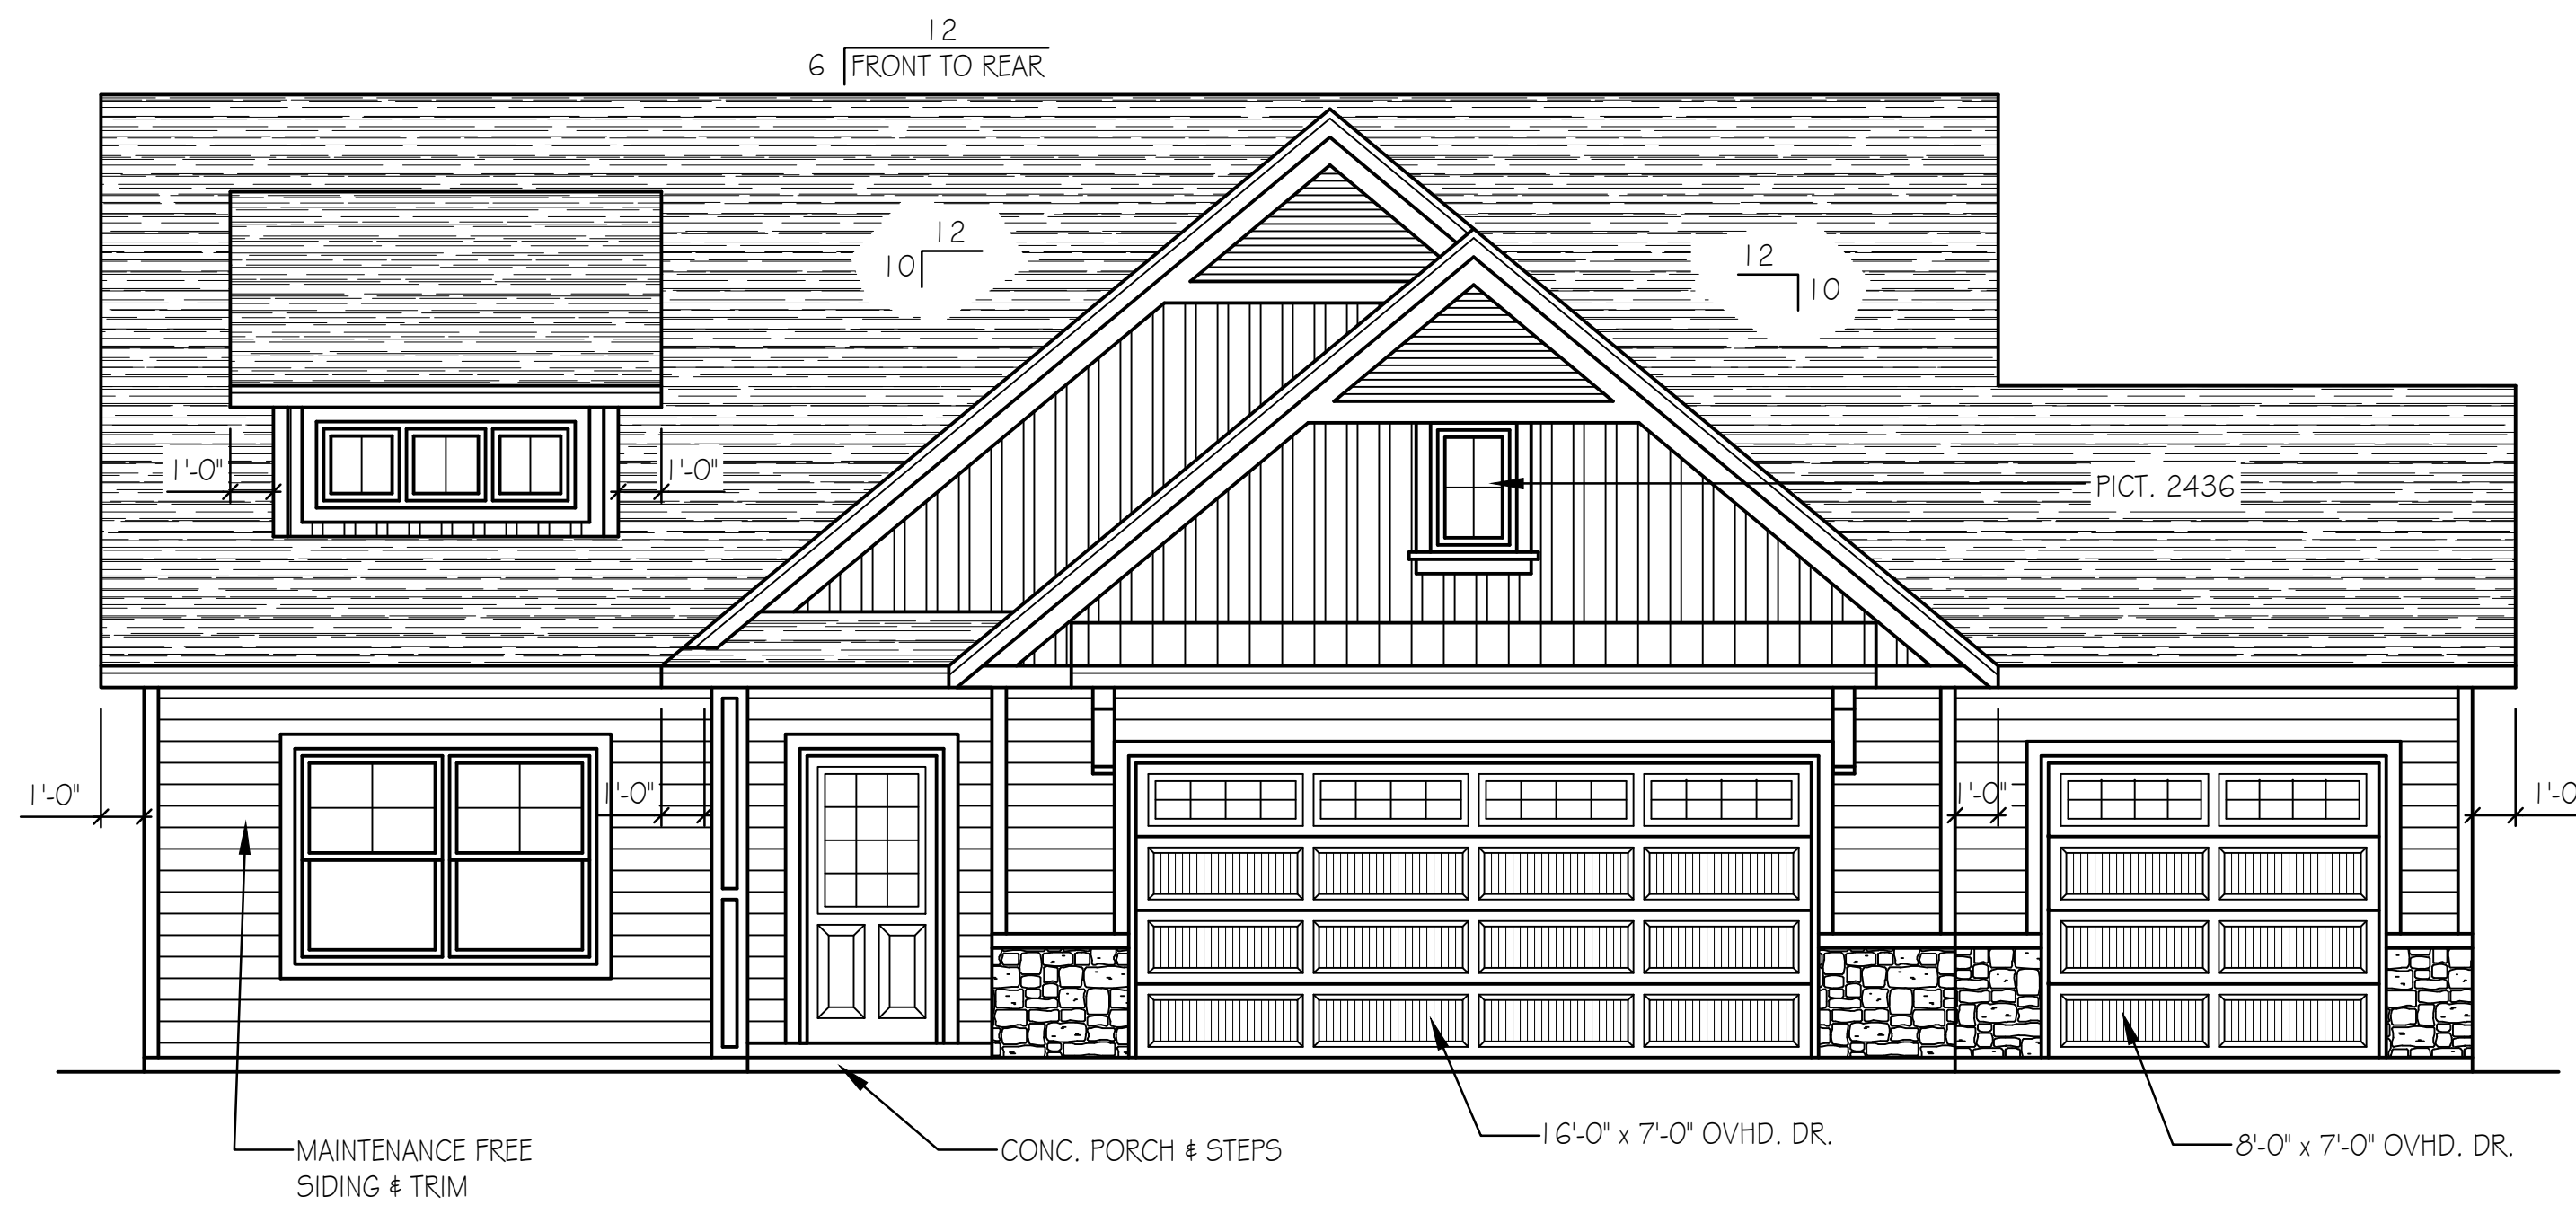

FRONT ELEVATION


1/4" = 1'-0"

DISCLAIMER
IN PREPARATION OF THIS PLAN EVERY ATTEMPT HAS BEEN MADE TO AVOID MISTAKES. DESIGNER CANNOT GUARANTEE AGAINST HUMAN ERROR. CONTRACTOR TO VERIFY ALL DIMENSIONS AND CONDITIONS AND BE RESPONSIBLE FOR THE SAME. THESE DESIGNS, CONCEPTS AND SPECIFICATIONS ARE INSTRUMENTS OF SERVICE AND AS SUCH REMAIN THE EXCLUSIVE PROPERTY OF COUNTRY LUMBER AND ARE NOT TO BE COPIED WITHOUT THE WRITTEN CONSENT OF COUNTRY LUMBER.


DESIGN FOR:
THOMAS ALLEN HOMES
SERENITY II EXECUTIVE

DESIGN CENTER
12575 OAK VIEW AVE. BECKER, MN. 55308
PHONE: (763) 262-4750
FAX: (763) 262-4755
1-800-247-0295



COUNTRY LUMBER
A COMMITMENT TO EXCELLENCE

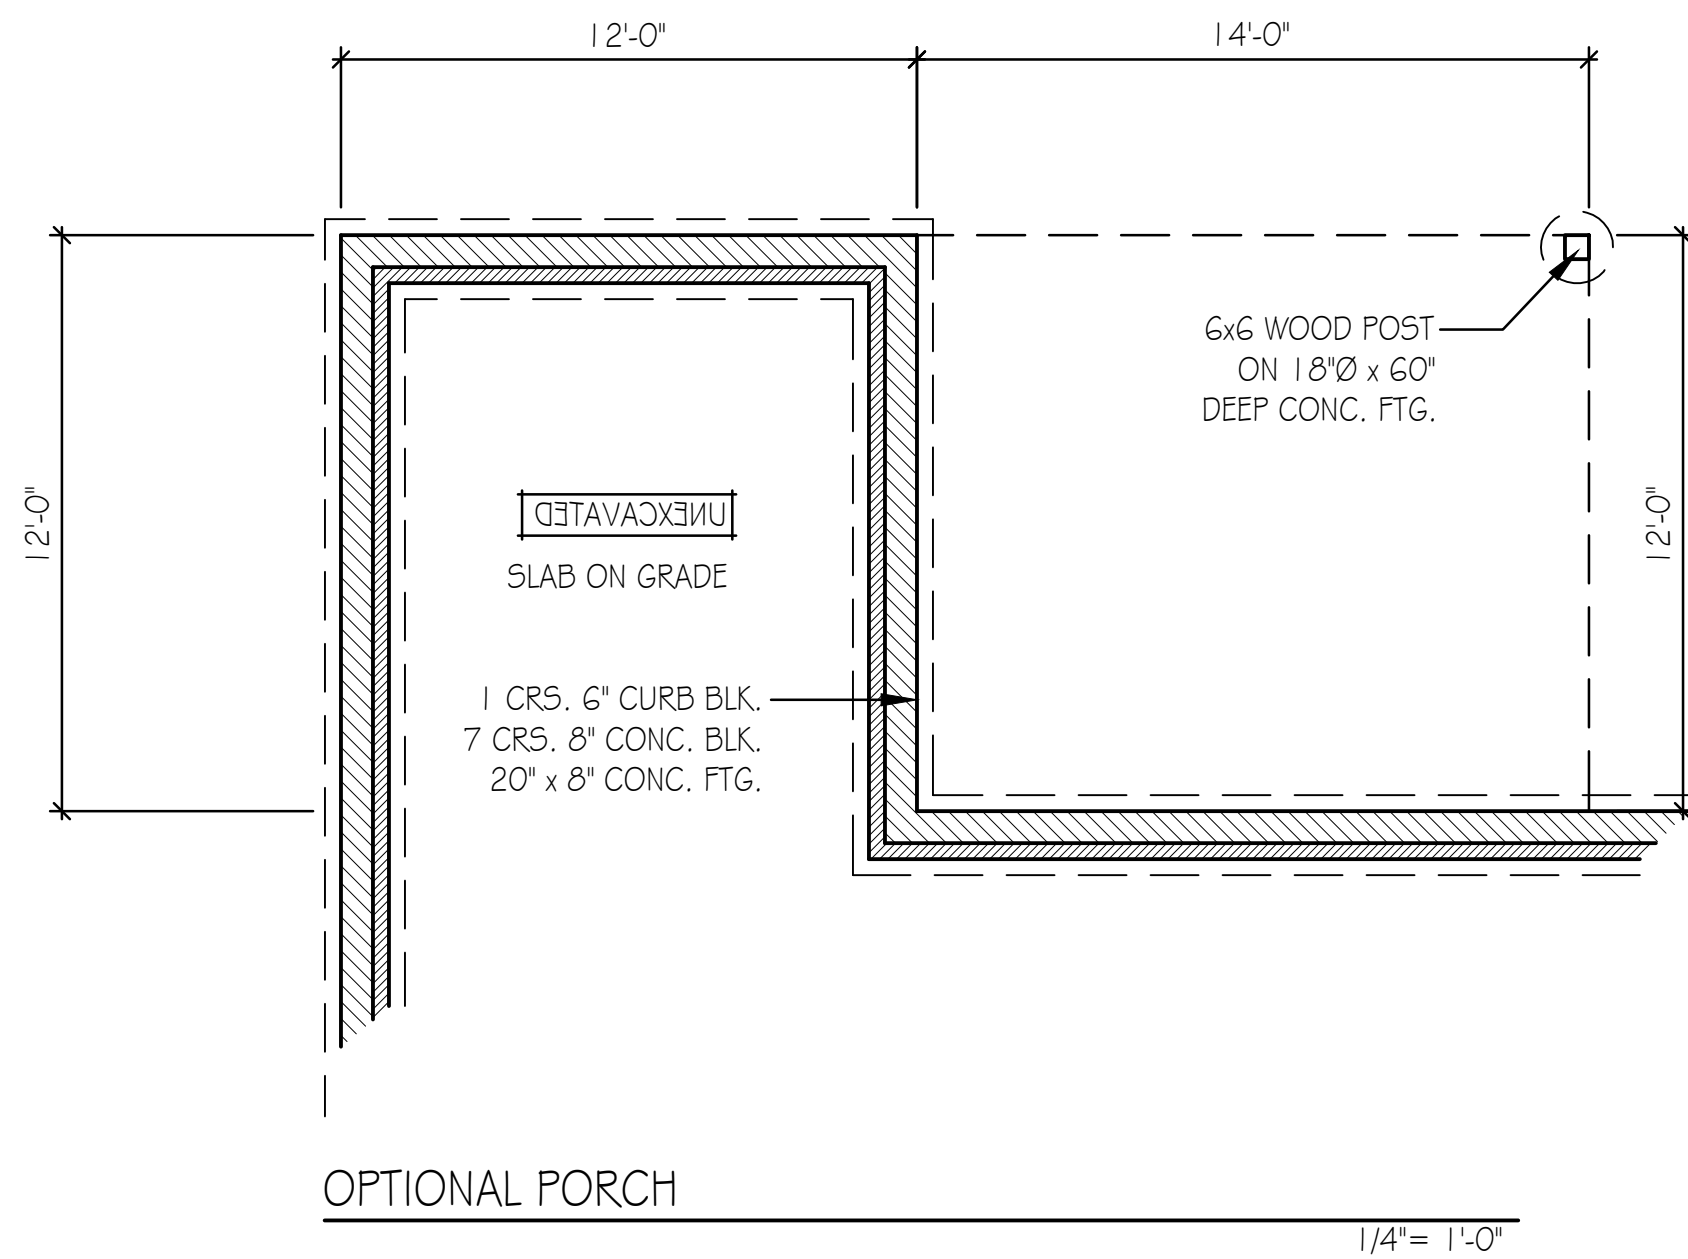

- NOTES:
- 1) HEADERS AT EXTERIOR DOORS & WINDOWS TO BE SIZED BY SUPPLIER
 - 2) SMOKE DETECTORS AS REQ'D PER CODE
 - 3) STEP FTG'S & FDN'S AS REQ'D FOR GRADE - VERIFY W/ BUILDER
 - 4) 1 CRS. 4" CURB BLK. 16" x 8" CONC. FTG. 2x4 @ 16" O.C. FULL WALL

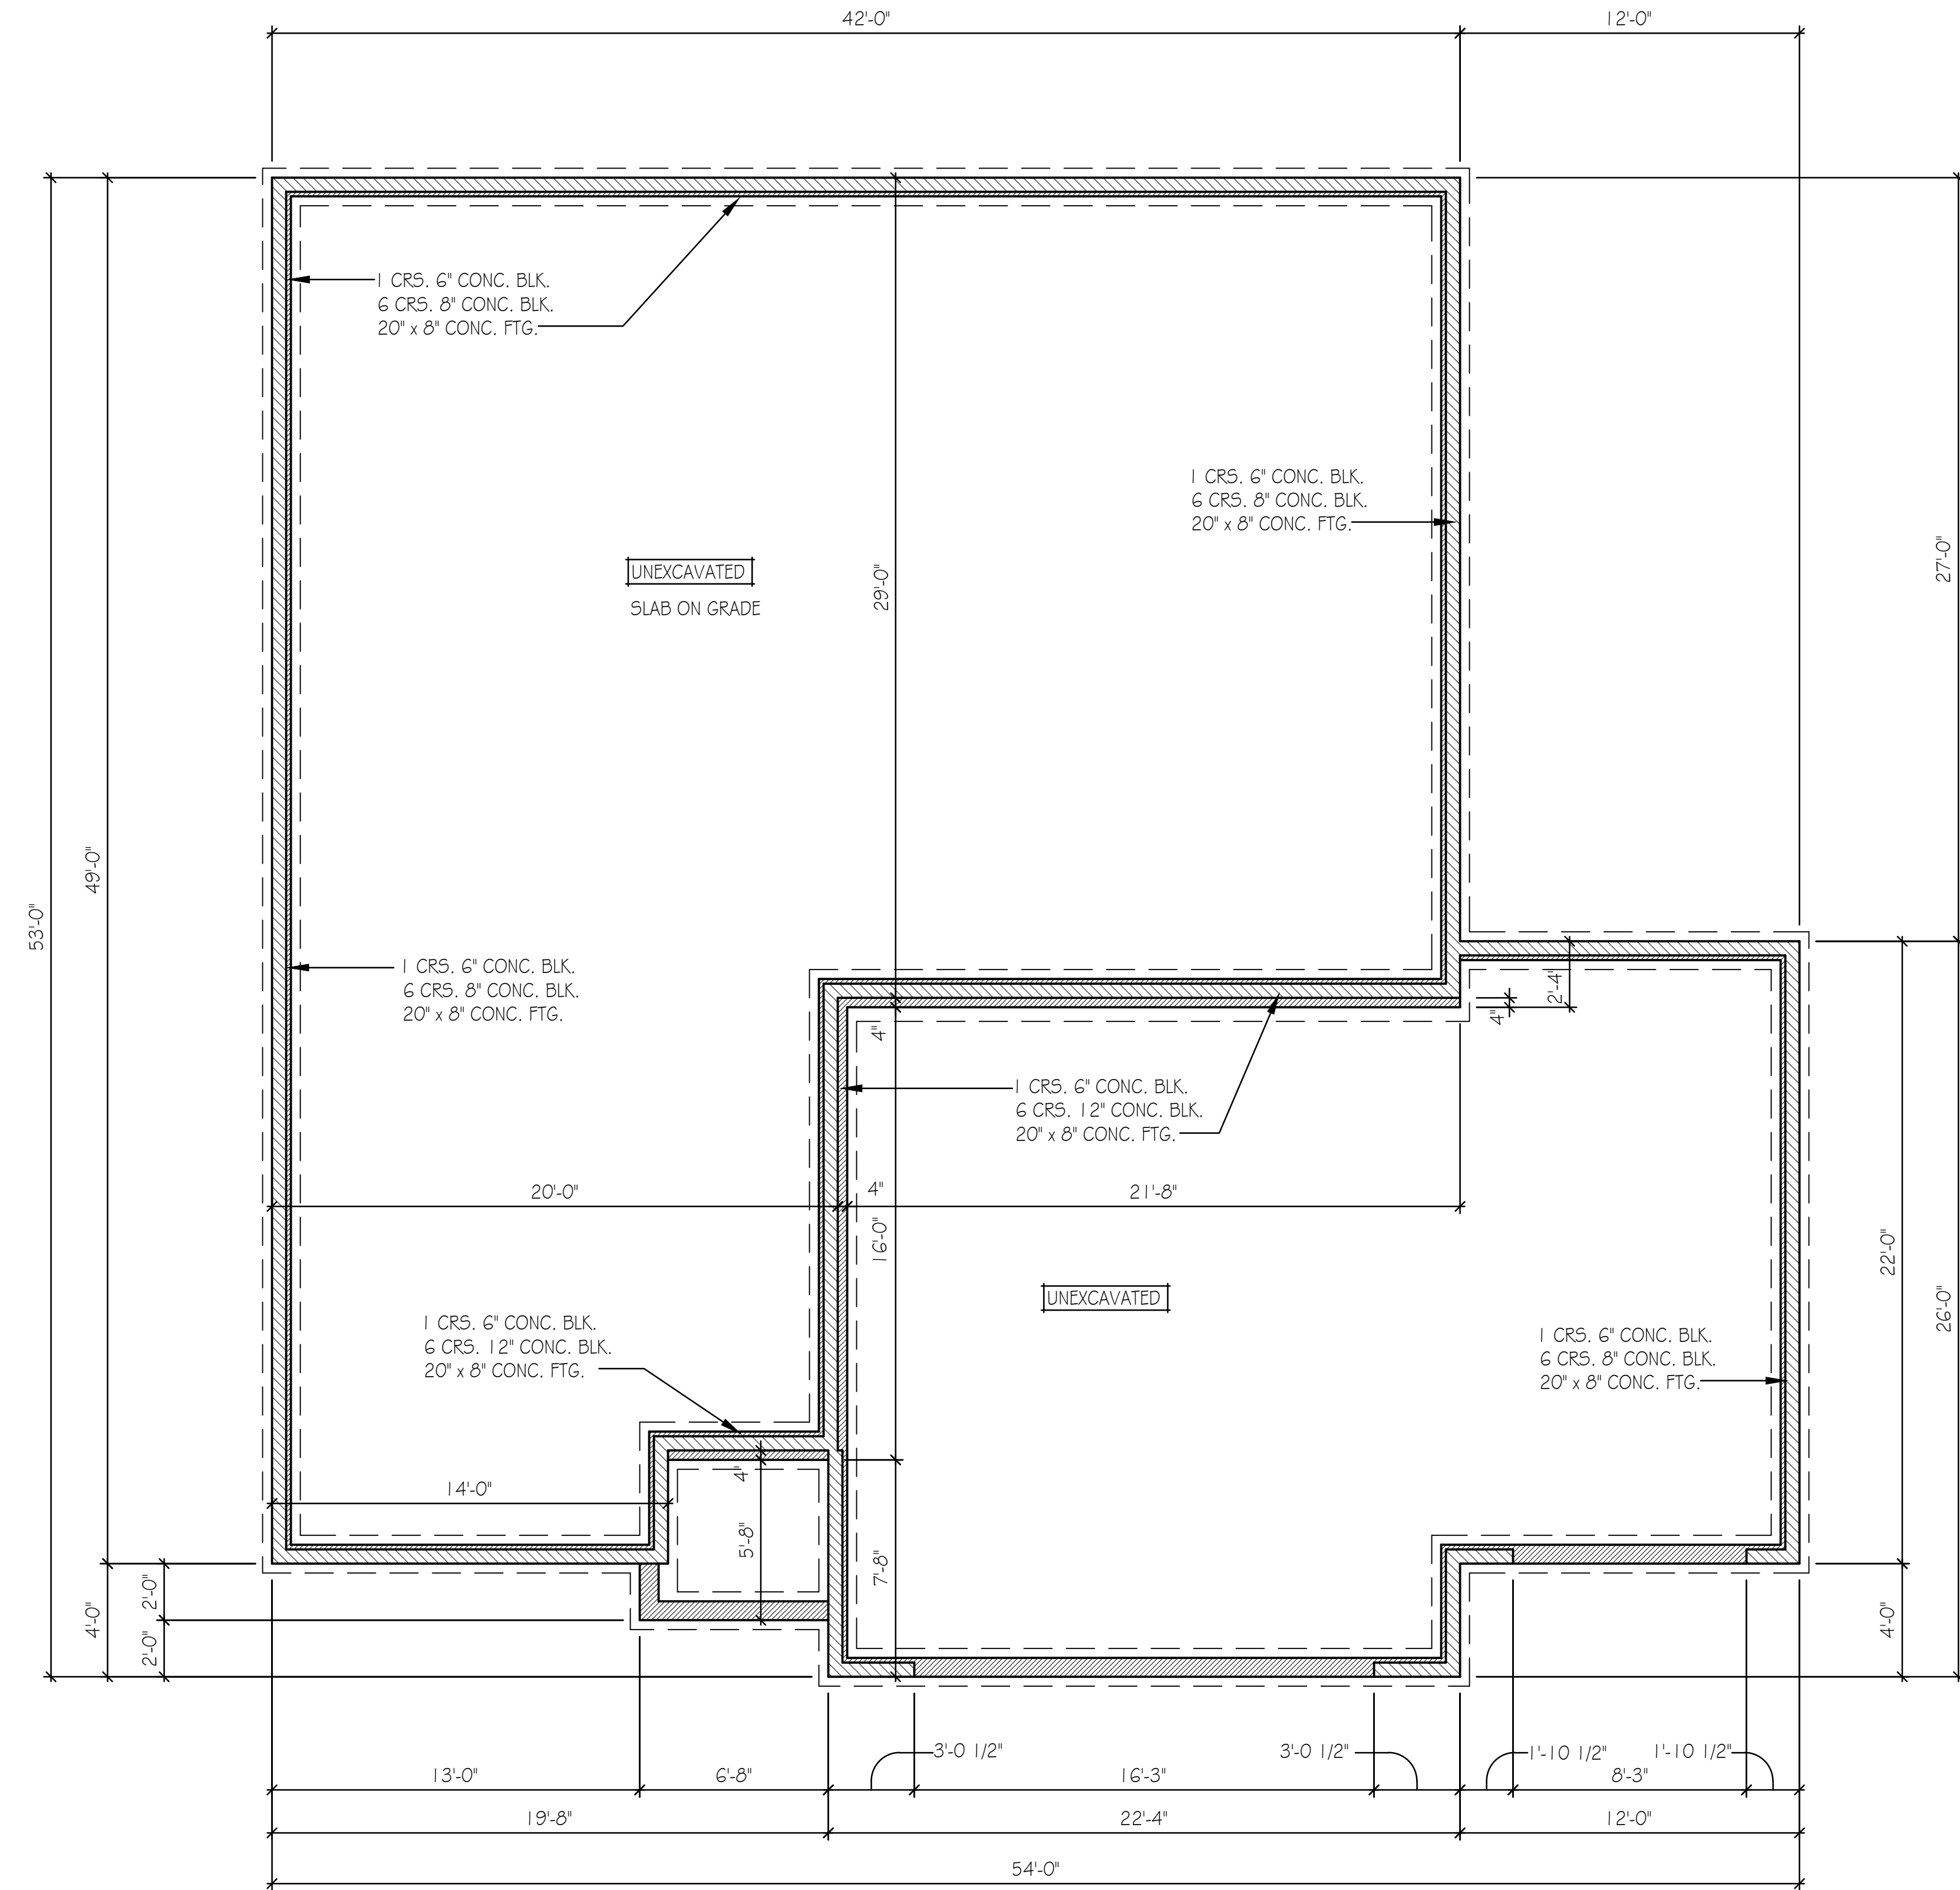


BASEMENT PLAN

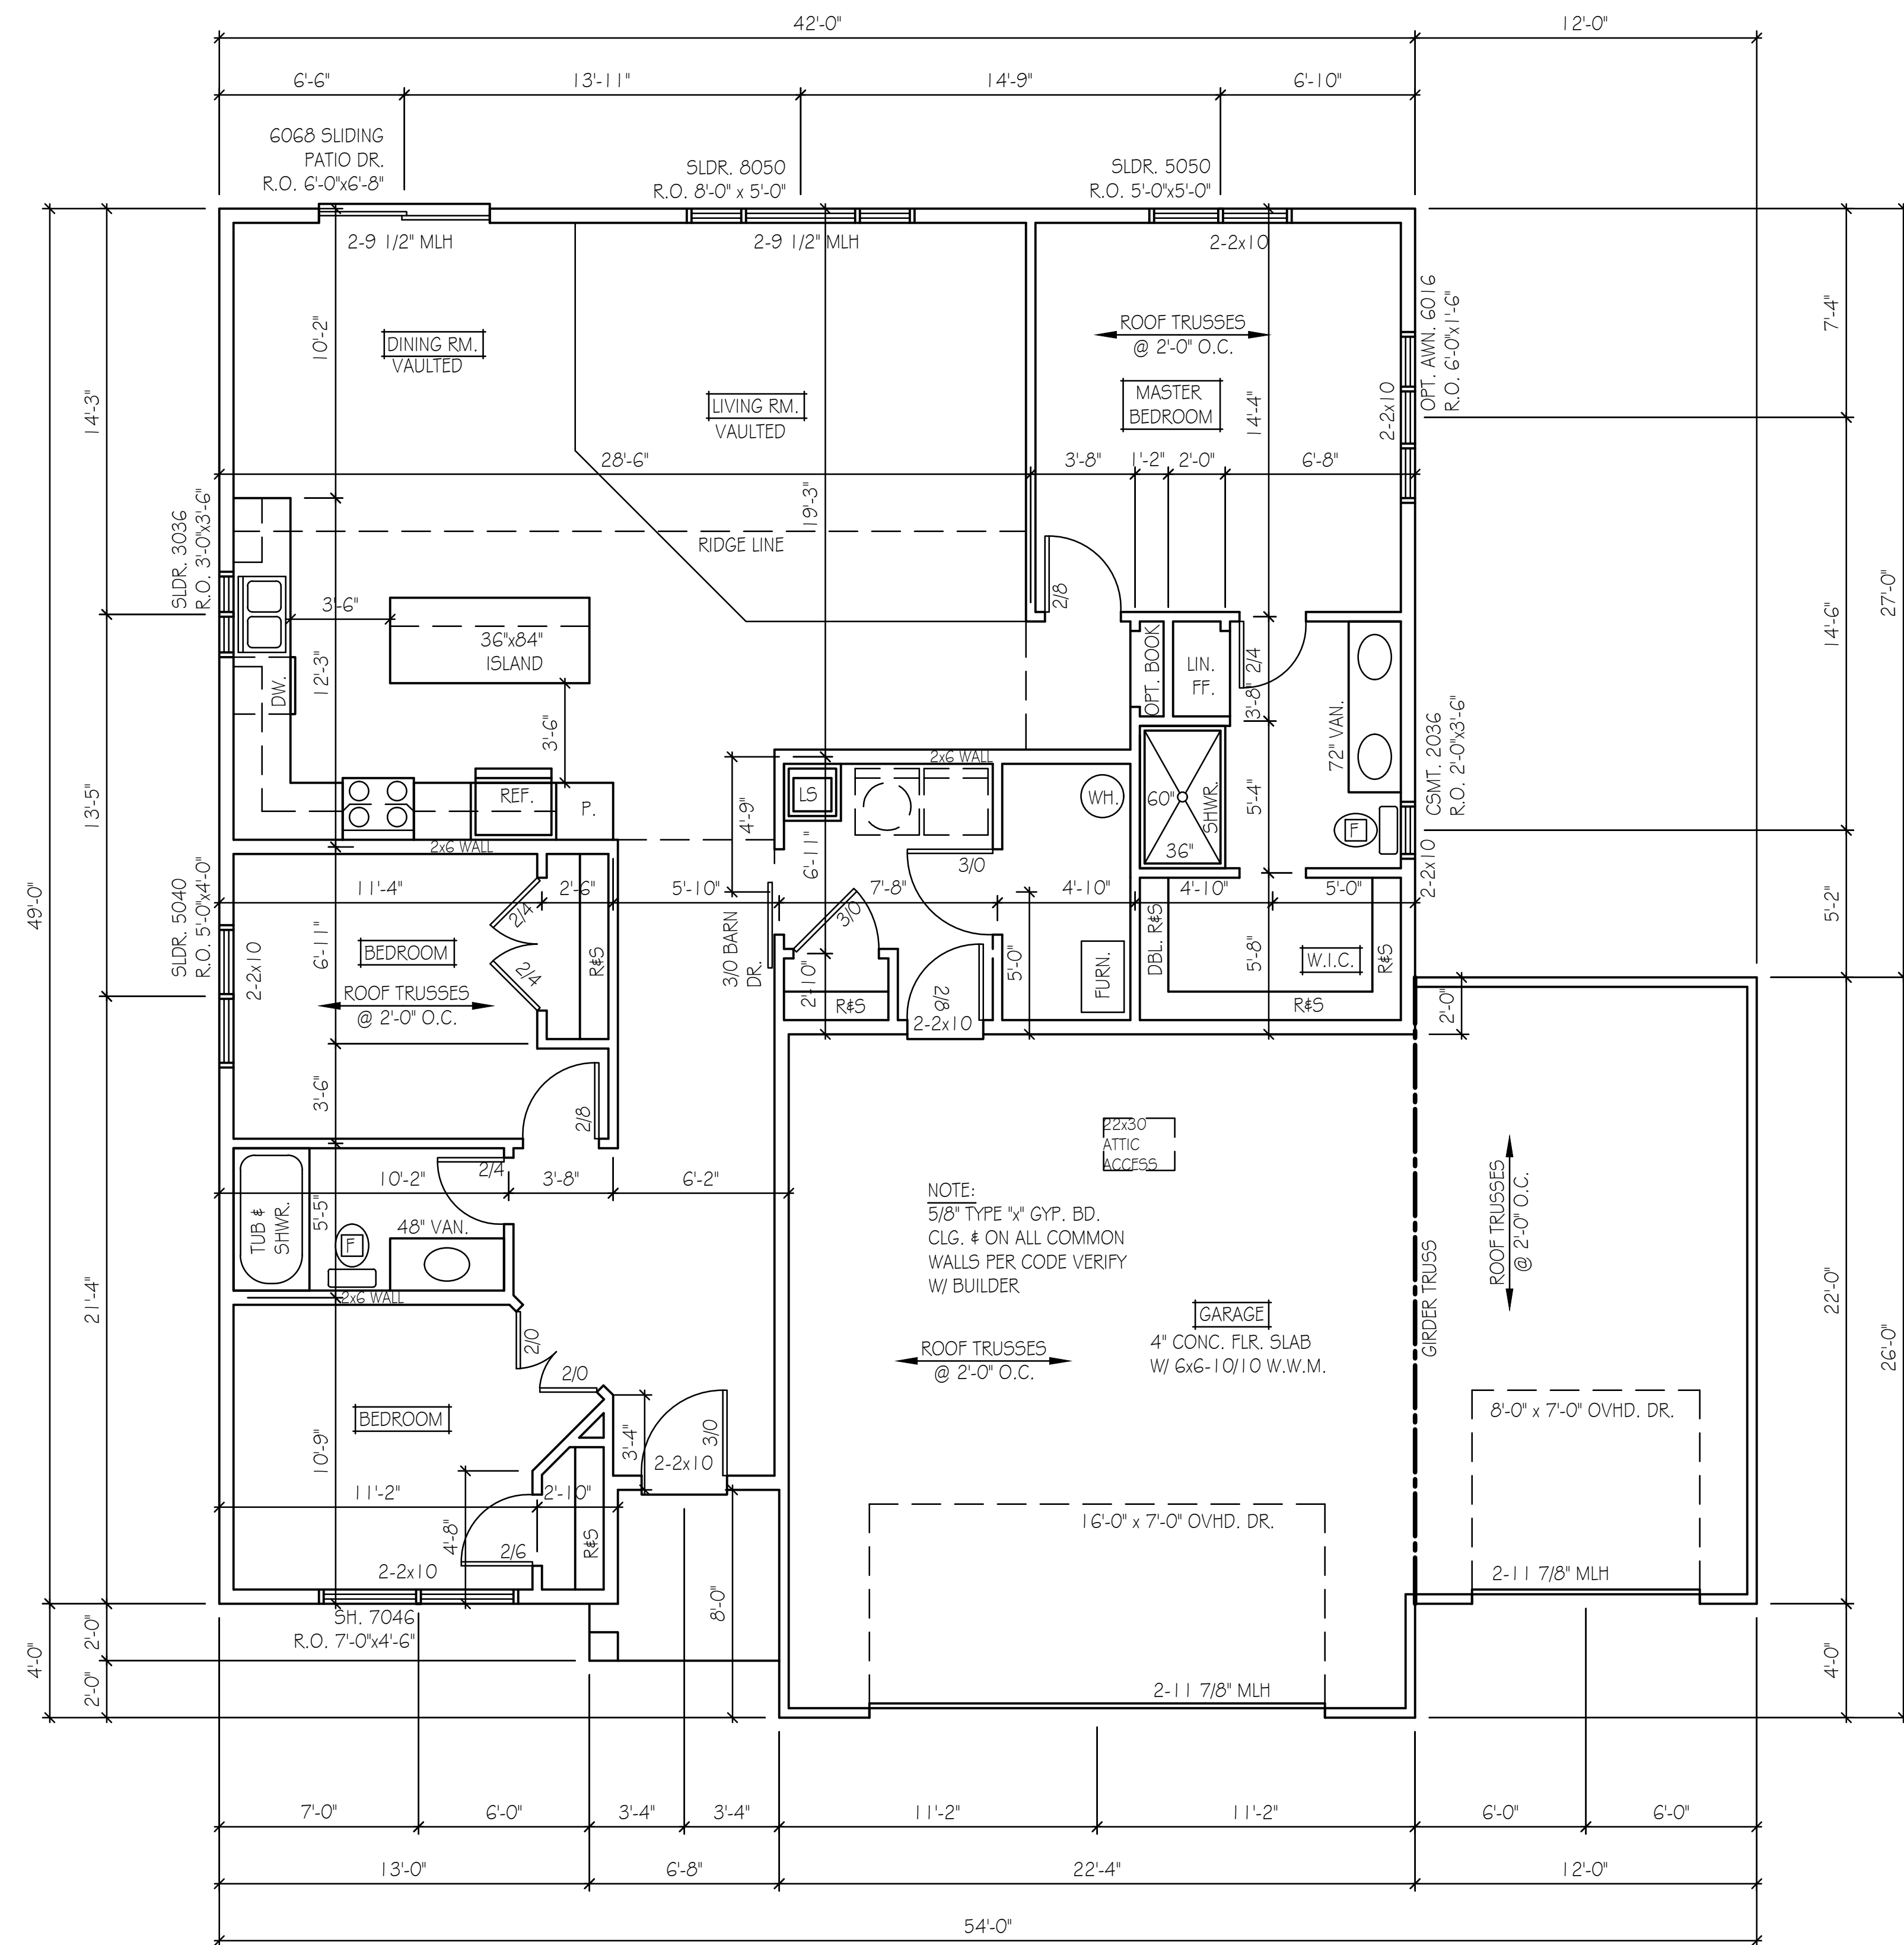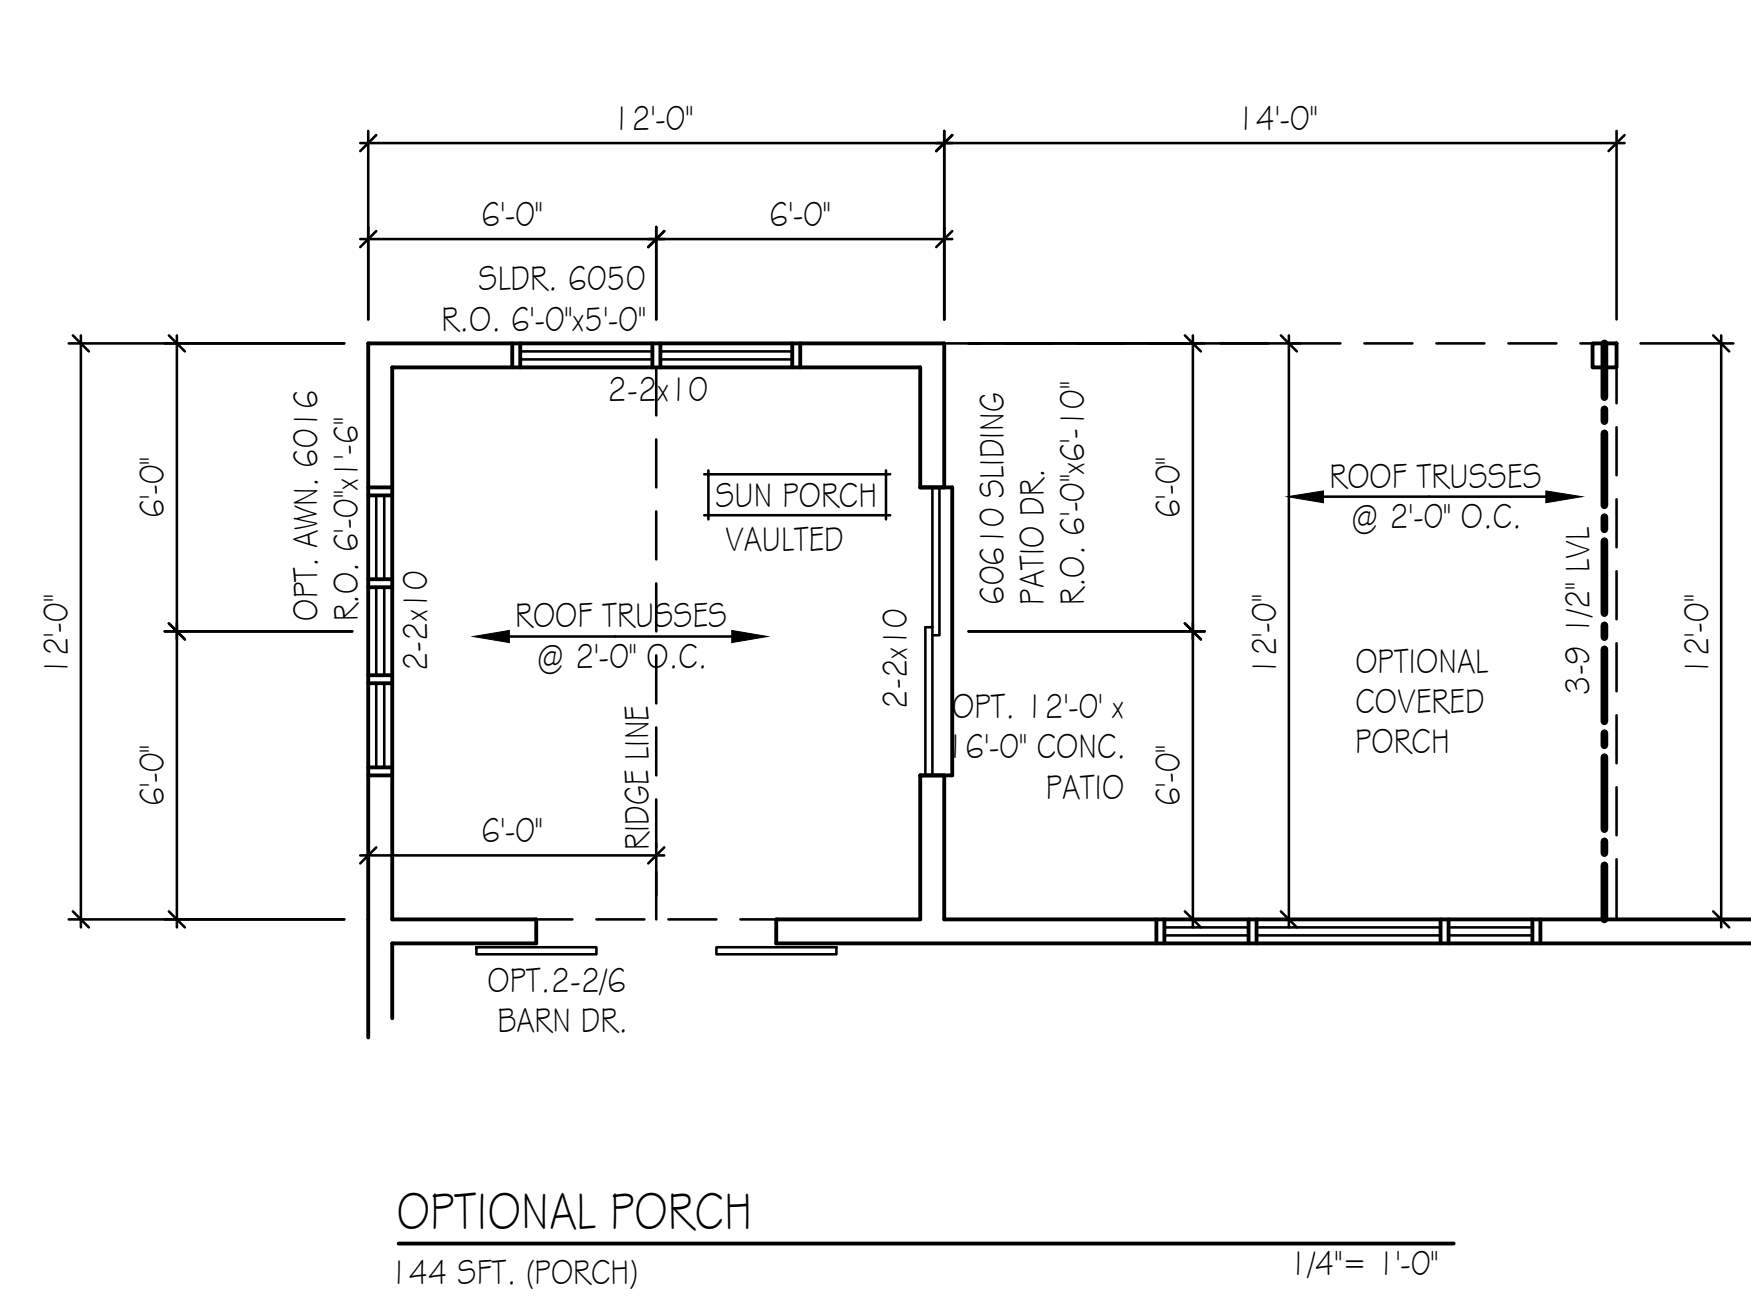

1594 SFT. (HOUSE) 795 SFT. (GARAGE)

$$1/4'' = 1'-0''$$

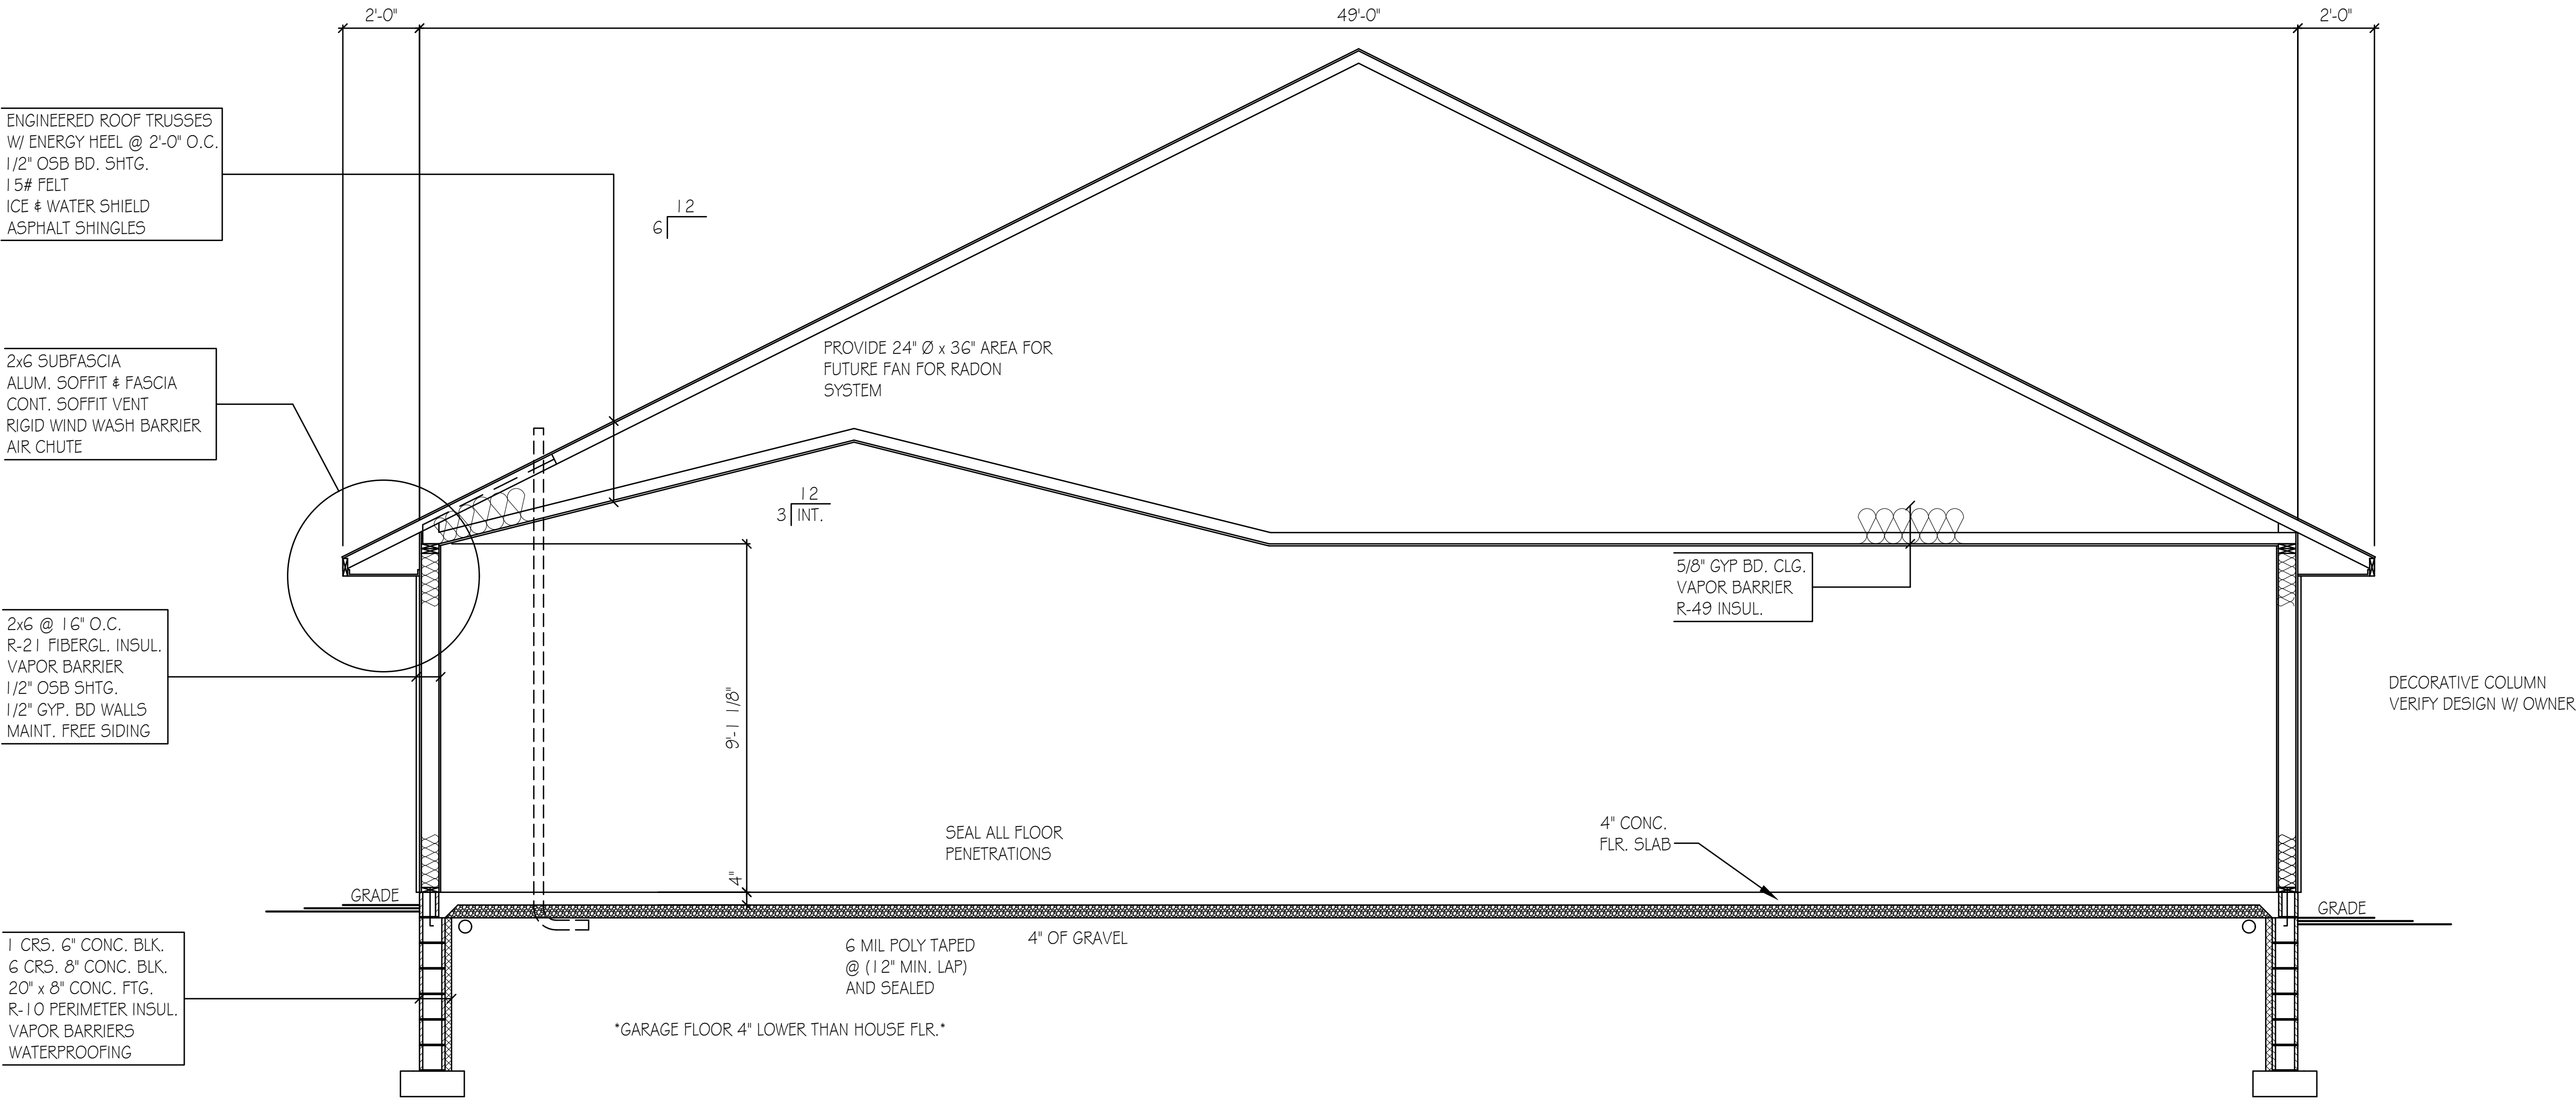

BUILDING SECTION
SEE BUILDERS SPECIFICATION FOR BUILDING MATERIALS

3/8" = 1'-0"